


LOCATED IN SECTIONS 24, 25, & 36, T. 29 S., R. 4 E., S.L.B.&M.
WAYNE COUNTY, UTAH

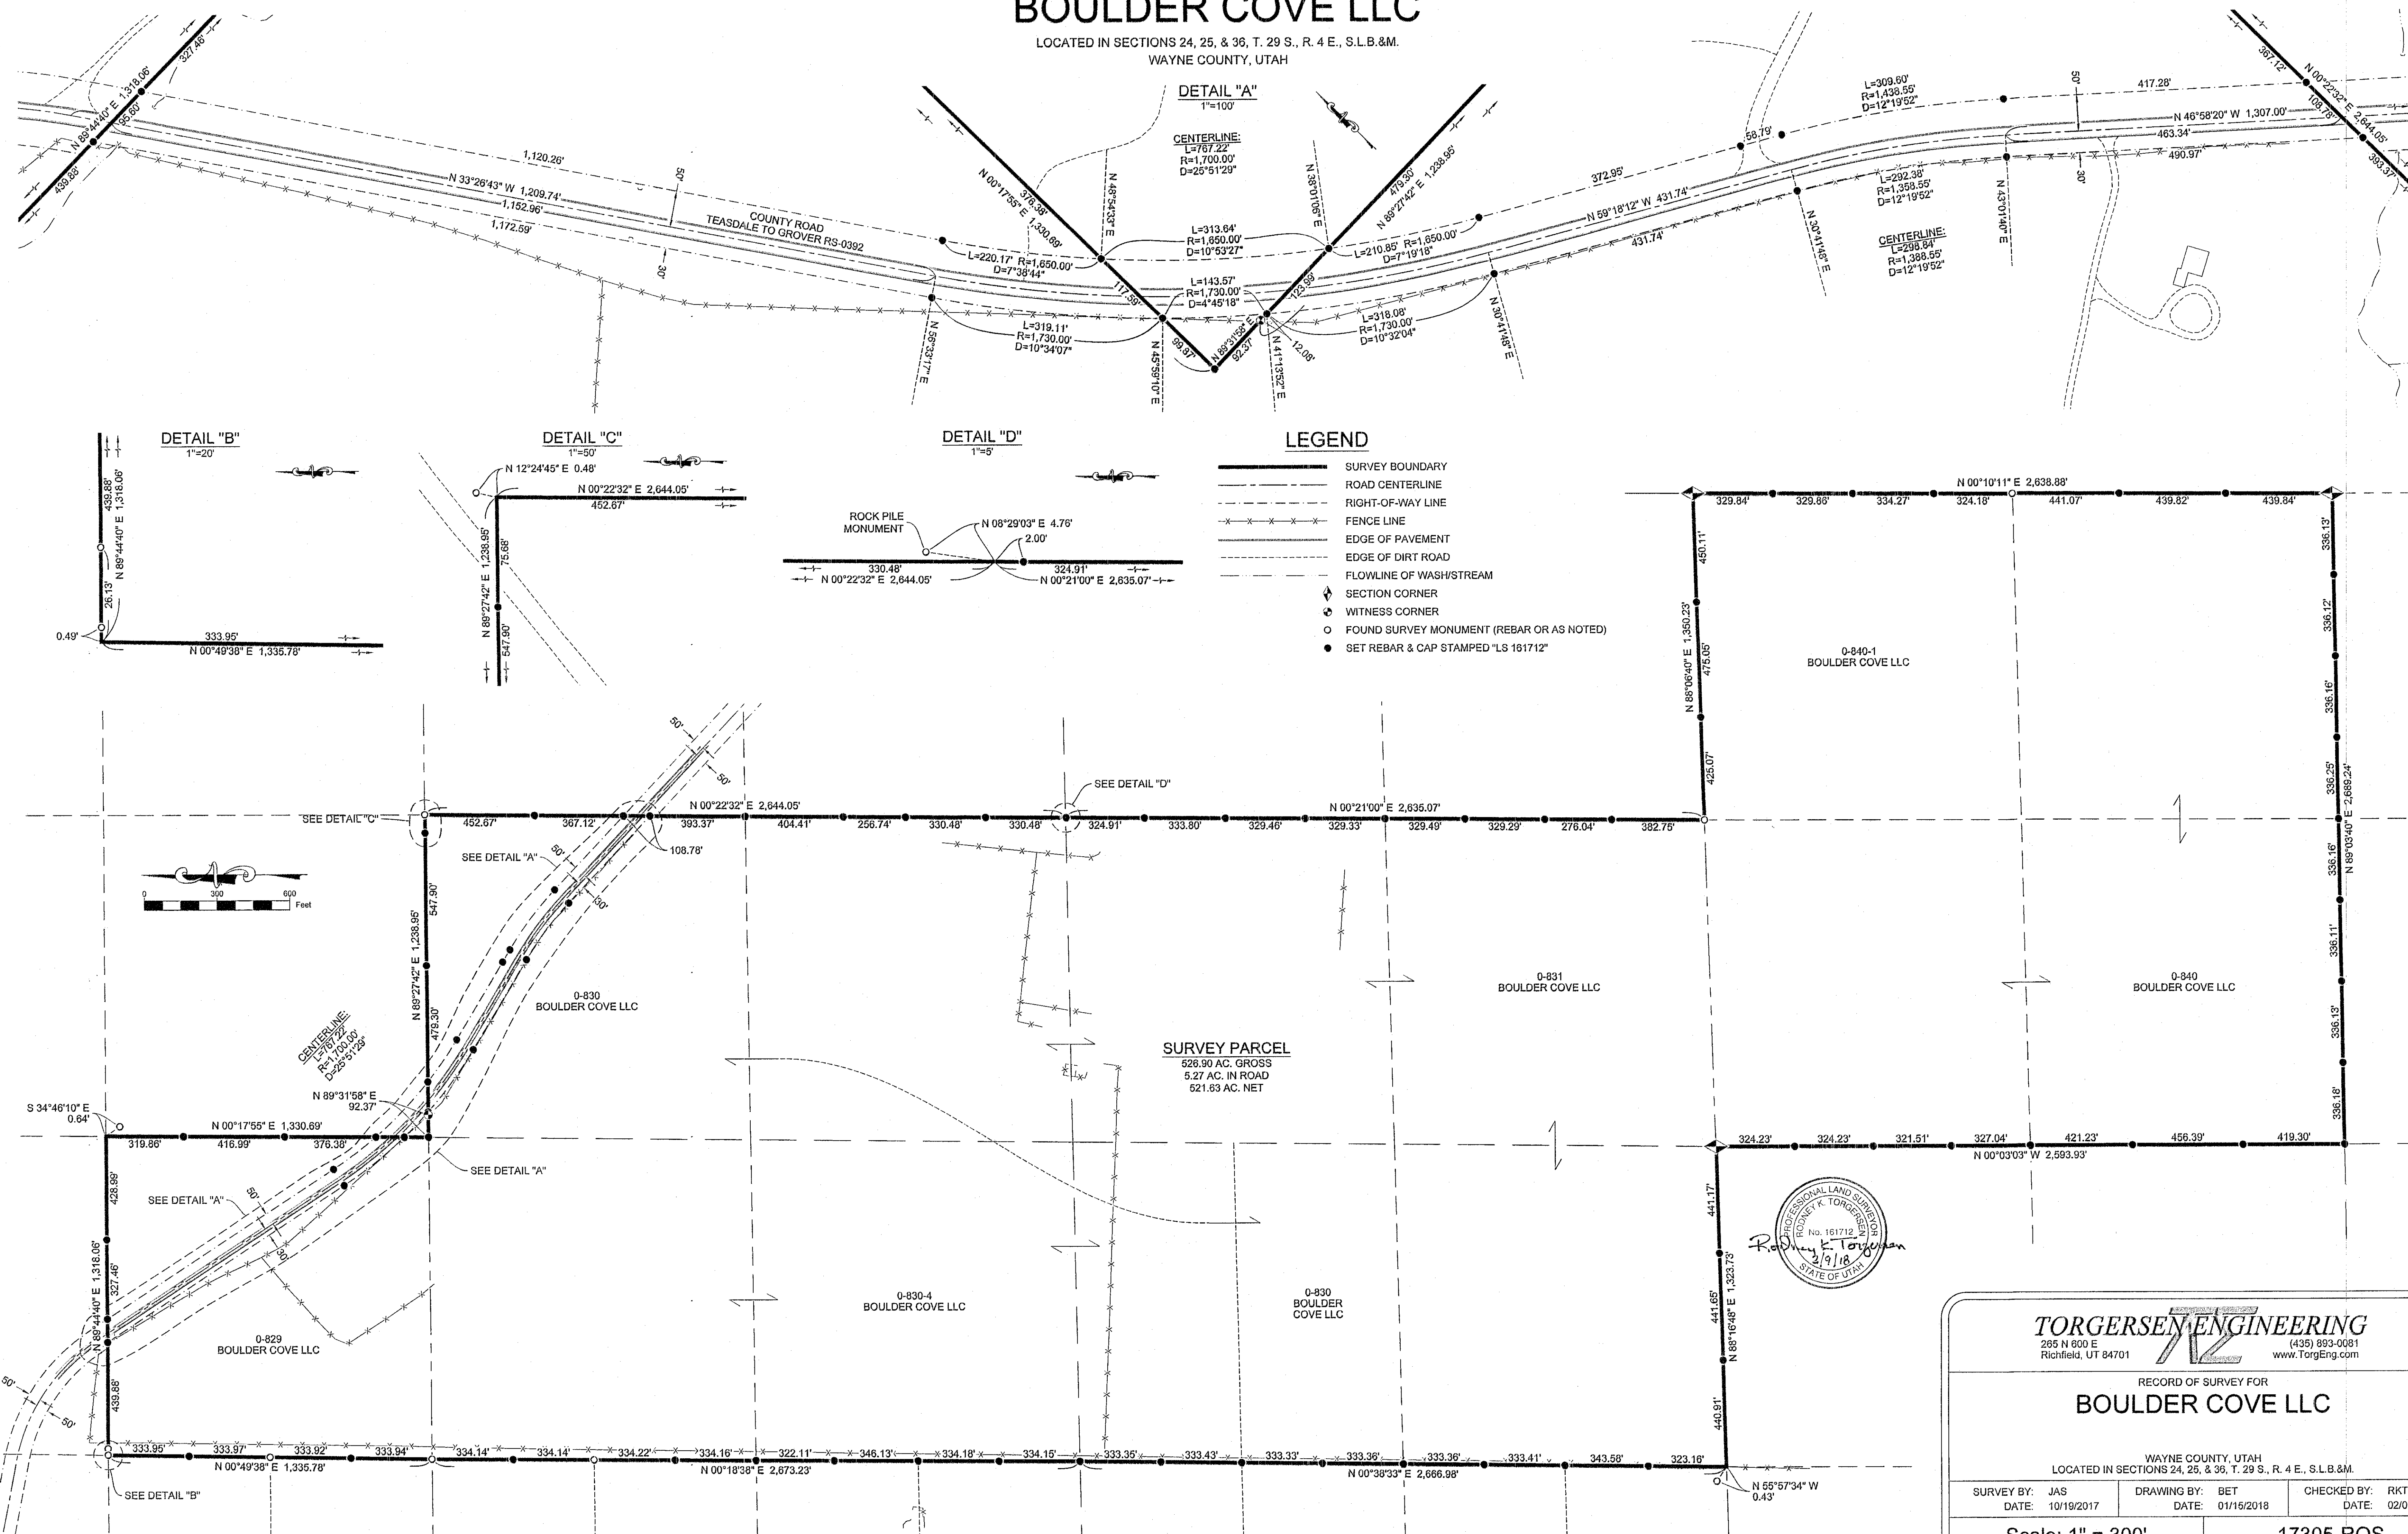

LOCATED IN SECTIONS 24, 25, & 36, T. 29 S., R. 4 E., S.L.B.&M.
WAYNE COUNTY, UTAH

SHEET 2 OF 2 SHEETS



TORGERSEN ENGINEERING
265 N 800 E (435) 893-0081
Richfield, UT 84701 www.TorgEng.com

RECORD OF SURVEY FOR
BOULDER COVE LLC

WAYNE COUNTY, UTAH
LOCATED IN SECTIONS 24, 25, & 36, T. 29 S., R. 4 E., S.L.B.&M.

SURVEY BY: JAS	DRAWING BY: BET	CHECKED BY: RKT
DATE: 10/19/2017	DATE: 01/15/2018	DATE: 02/09/2018

Scale: 1" = 300'

17305-ROS